

EXAMPLE

CONSULTANTS

SURVEYOR
 Survey Engineers
 100 Main St., Ste 100
 Aspen, CO 81611
 (970) 321-6543
 survey@engineers.com

CIVIL
 Civil Engineers
 100 Main St., Ste 200
 Aspen, CO 81611
 (970) 321-6543
 civil@engineers.com

MECHANICAL
 Mechanical Engineers
 100 Main St., Ste 300
 Aspen, CO 81611
 (970) 321-6543
 mechanical@engineers.com

STRUCTURAL
 Structural Engineers
 100 Main St., Ste 400
 Aspen, CO 81611
 (970) 321-6543
 structural@engineers.com

CONTRACTOR
 Contractors
 100 Main St., Ste 500
 Aspen, CO 81611
 (970) 876-5432
 contractor@contractor.com

DATE OF PUBLICATION	


PROJECT NO:
 DRAWN BY:

COPYRIGHT


SHEET TITLE

A-XXX

EXAMPLE SITE
 COVERAGE

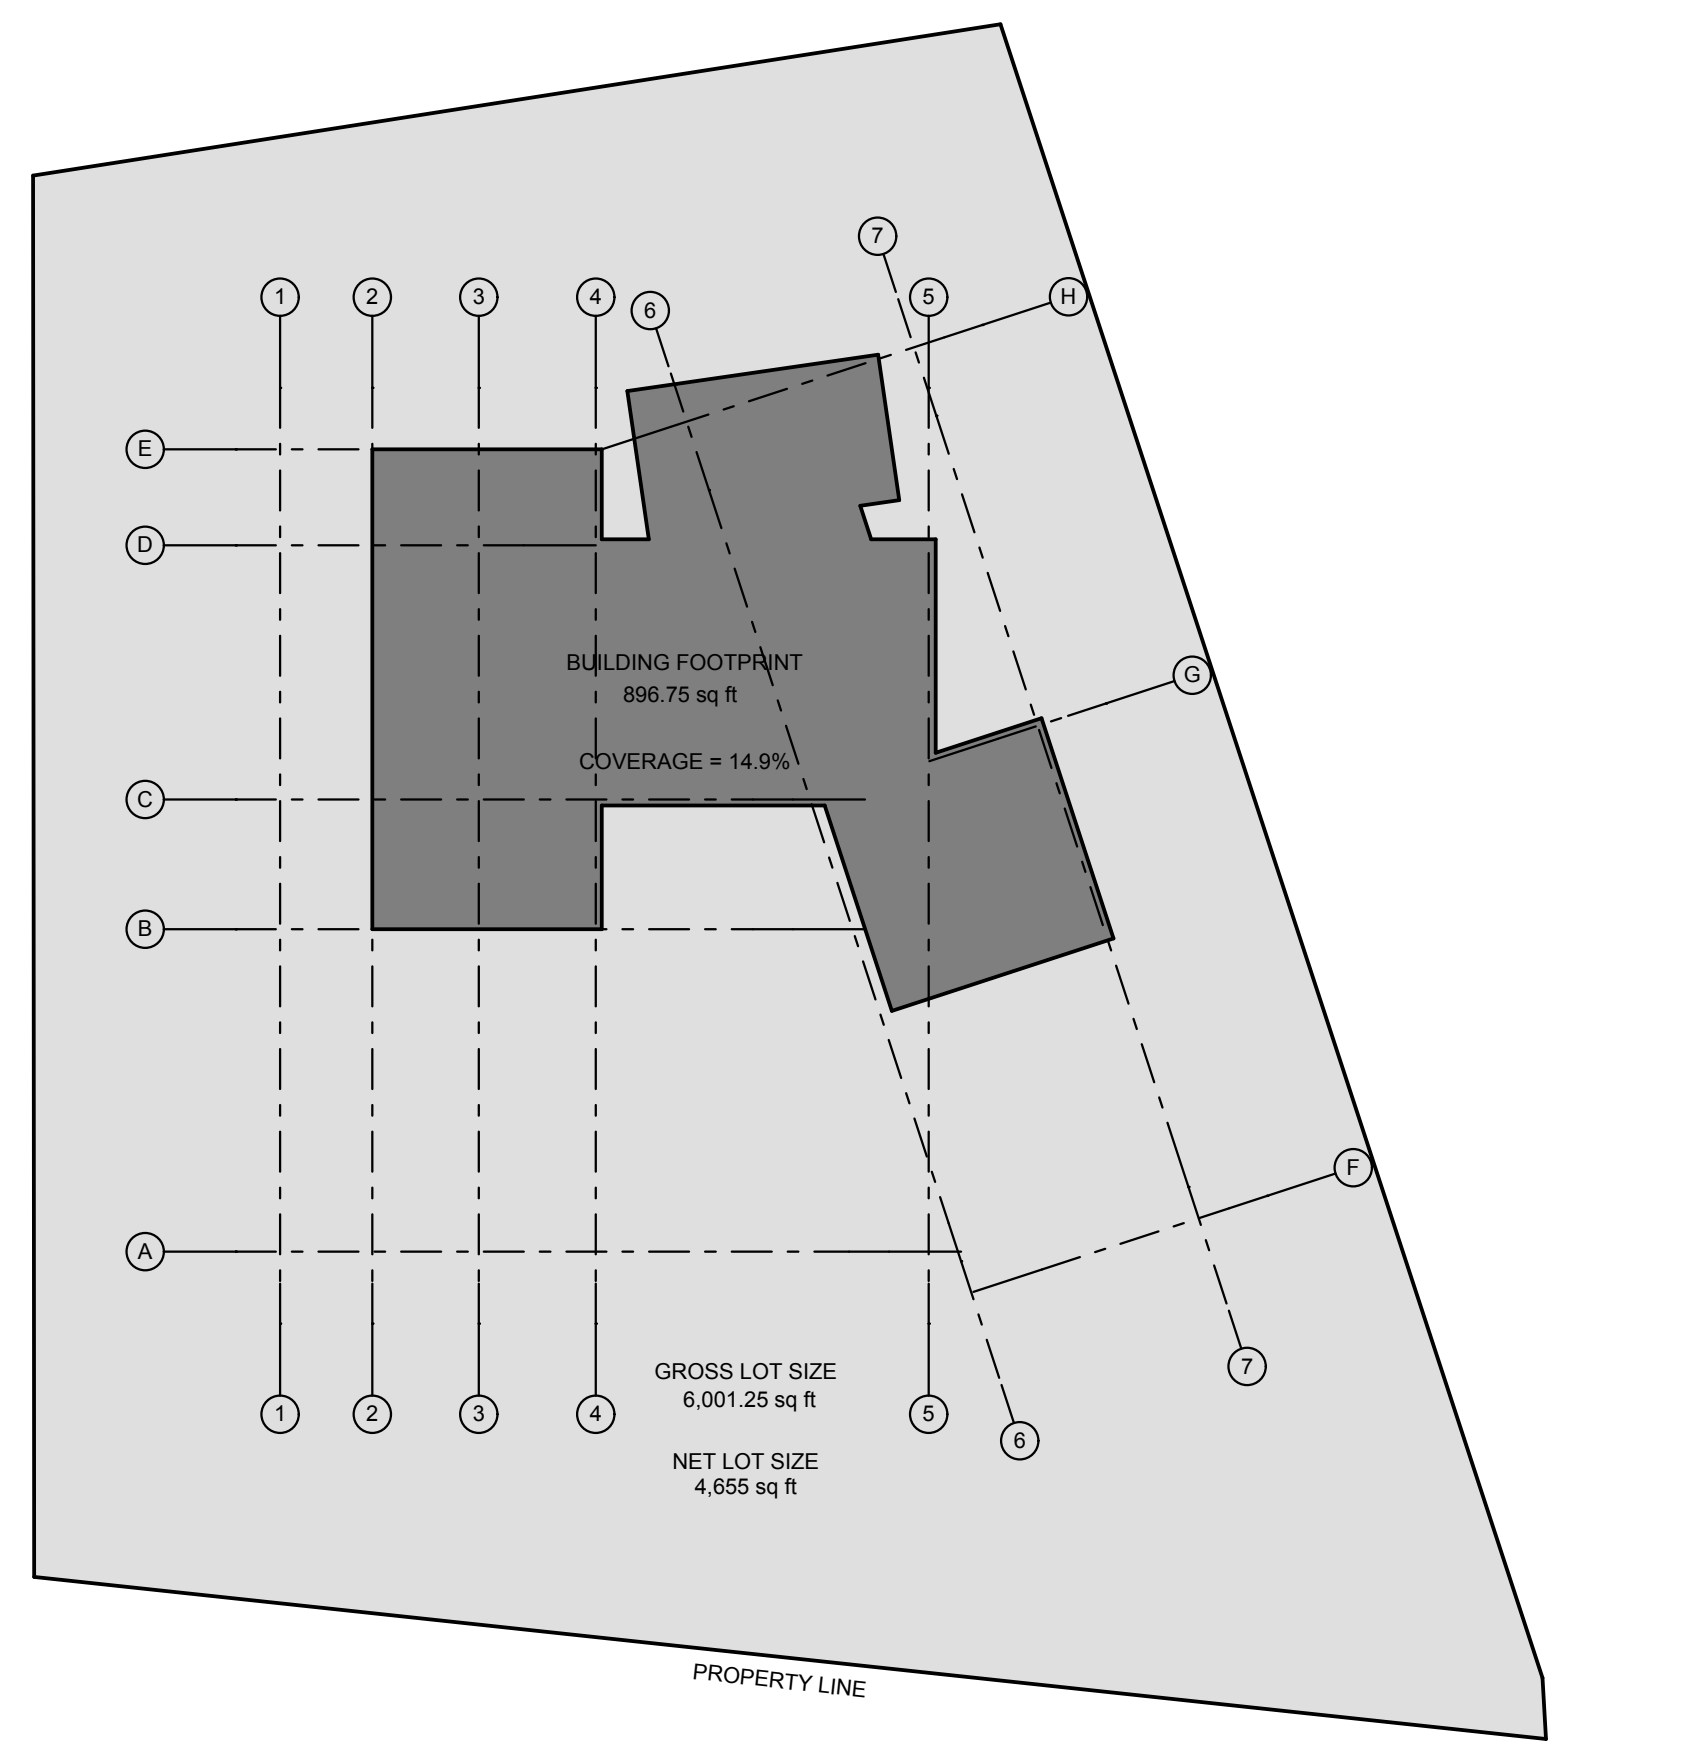

EXISTING SITE COVERAGE
 3/32" = 1'-0"
 1 4 8 16 32

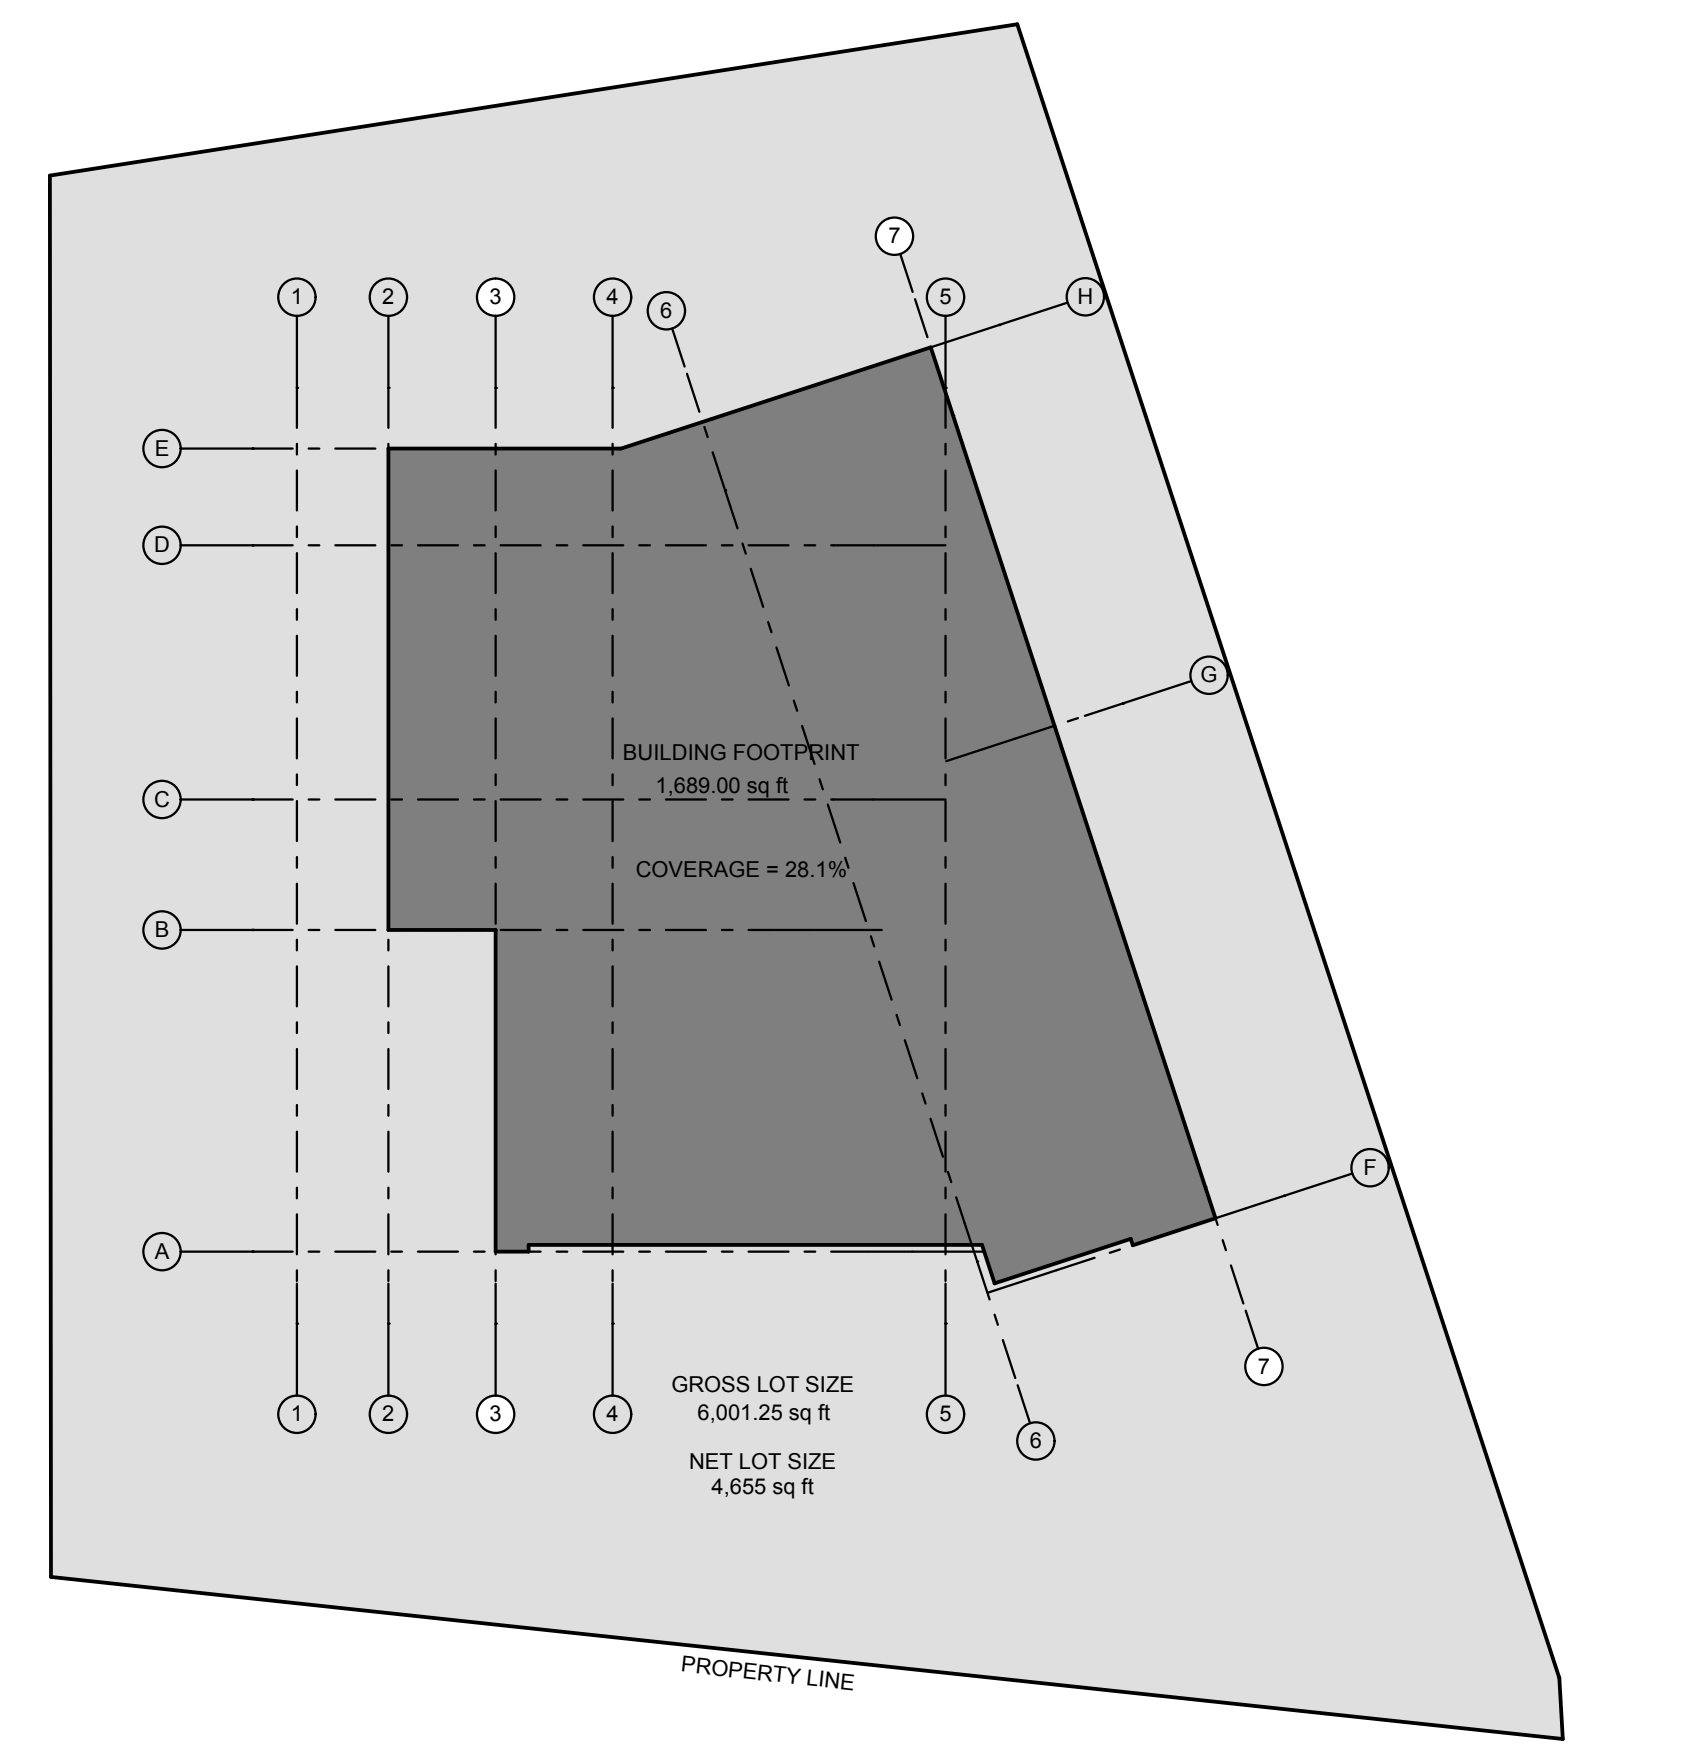

PROPOSED SITE COVERAGE
 3/32" = 1'-0"
 1 4 8 16 32